
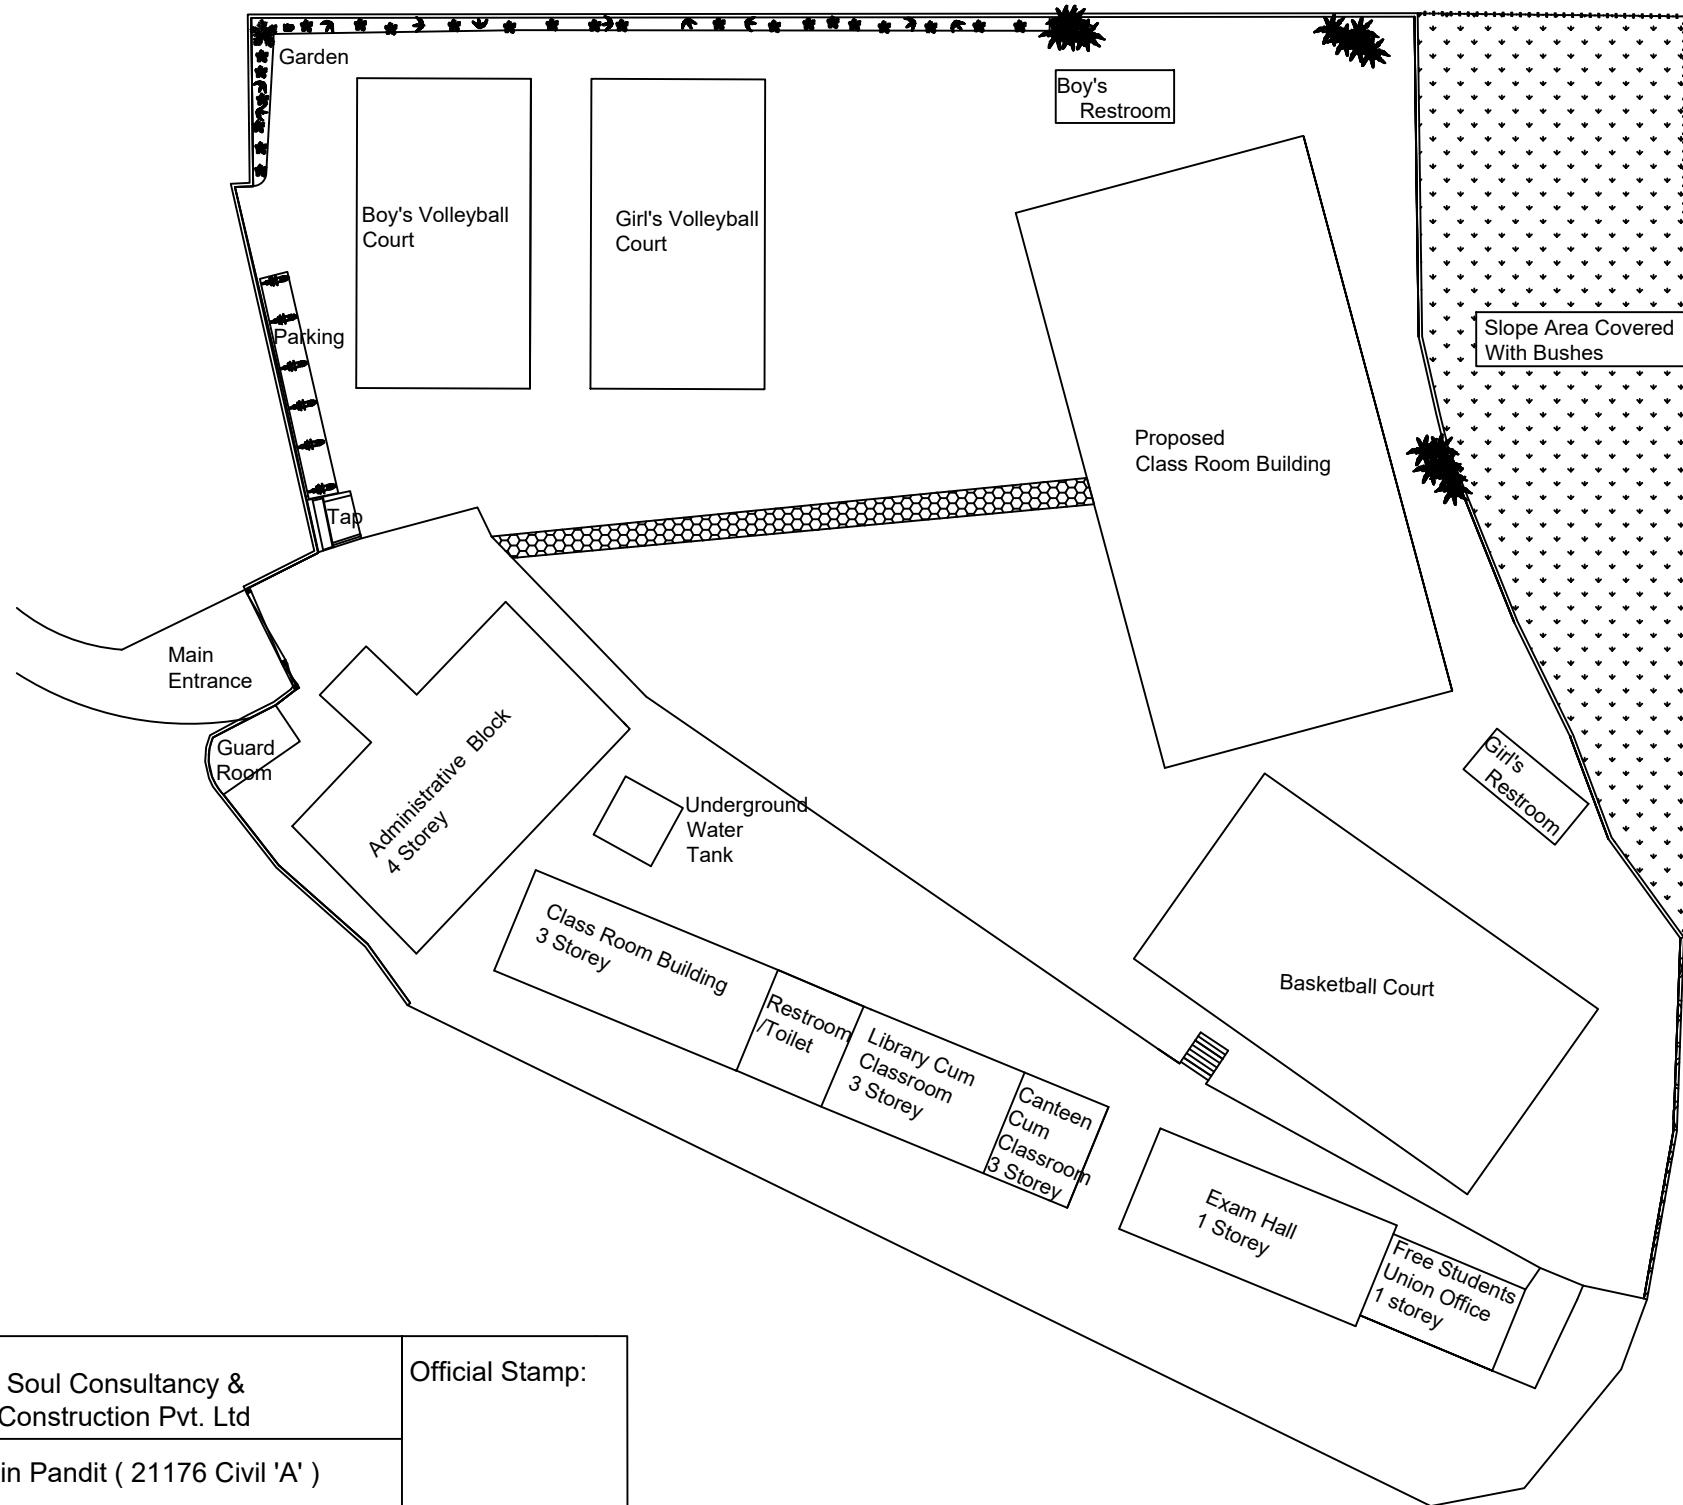


MASTER PLAN OF MARYANGDI MULTIPLE CAMPUS  
7745.95 Sq. m

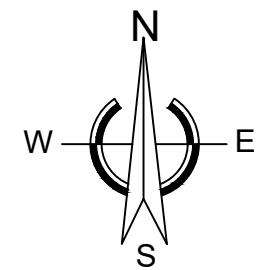

LEGEND:

- PROPOSED BOUNDARY
- EXISTING BOUNDARY
- PARKING
- TREES
- GARDEN
- RETAINING WALL
- FOOTPATH
- BUSHES

Submitted By: Four Soul Consultancy & Construction Pvt. Ltd	Official Stamp:
Drawn By: Er. Prabin Pandit ( 21176 Civil 'A' )	
Drawn For: Marsyangdi Multiple Campus, Lamjung	

1 CM = 5 MT

0 10 20 40  
Meters